

REMOVE EXISTING PORTION OF SYSTEM,
REF NEW WORK FLOOR PLAN

VENDING SHALL BE RELOCATED BY OWNER.
ADDL POWER, IF REQD, WILL BE PROVIDED BY OWNER.
EXISTING AWARD CASE MAY RELOCATE BY OWNER TO NEW
PARTITION. PATCH & PAINT EXISTING AS REQD BY OWNER.

VENDING TO BE RELOCATED,
REF ADDL NOTE THIS SHEET

DEMO INFILL TO EXPOSE
ORIGINAL OPENING,
REF NEW WORK PLAN

VENDING




DEMO PLAN

Scale: 1/4" = 1'-0"

pearson
architecture studio
bobbi@pearson-studio.com
785 220 6898

DATE: 27 SEPTEMBER 2018
UNIFIED SCHOOL DISTRICT 434
SANTA FE TRAIL HIGH SCHOOL
15701 SOUTH CALIFORNIA STREET
CARBONDALE, KANSAS 66414

PRELIMINARY
NOT FOR CONSTRUCTION
DEMO PLAN
B1.0

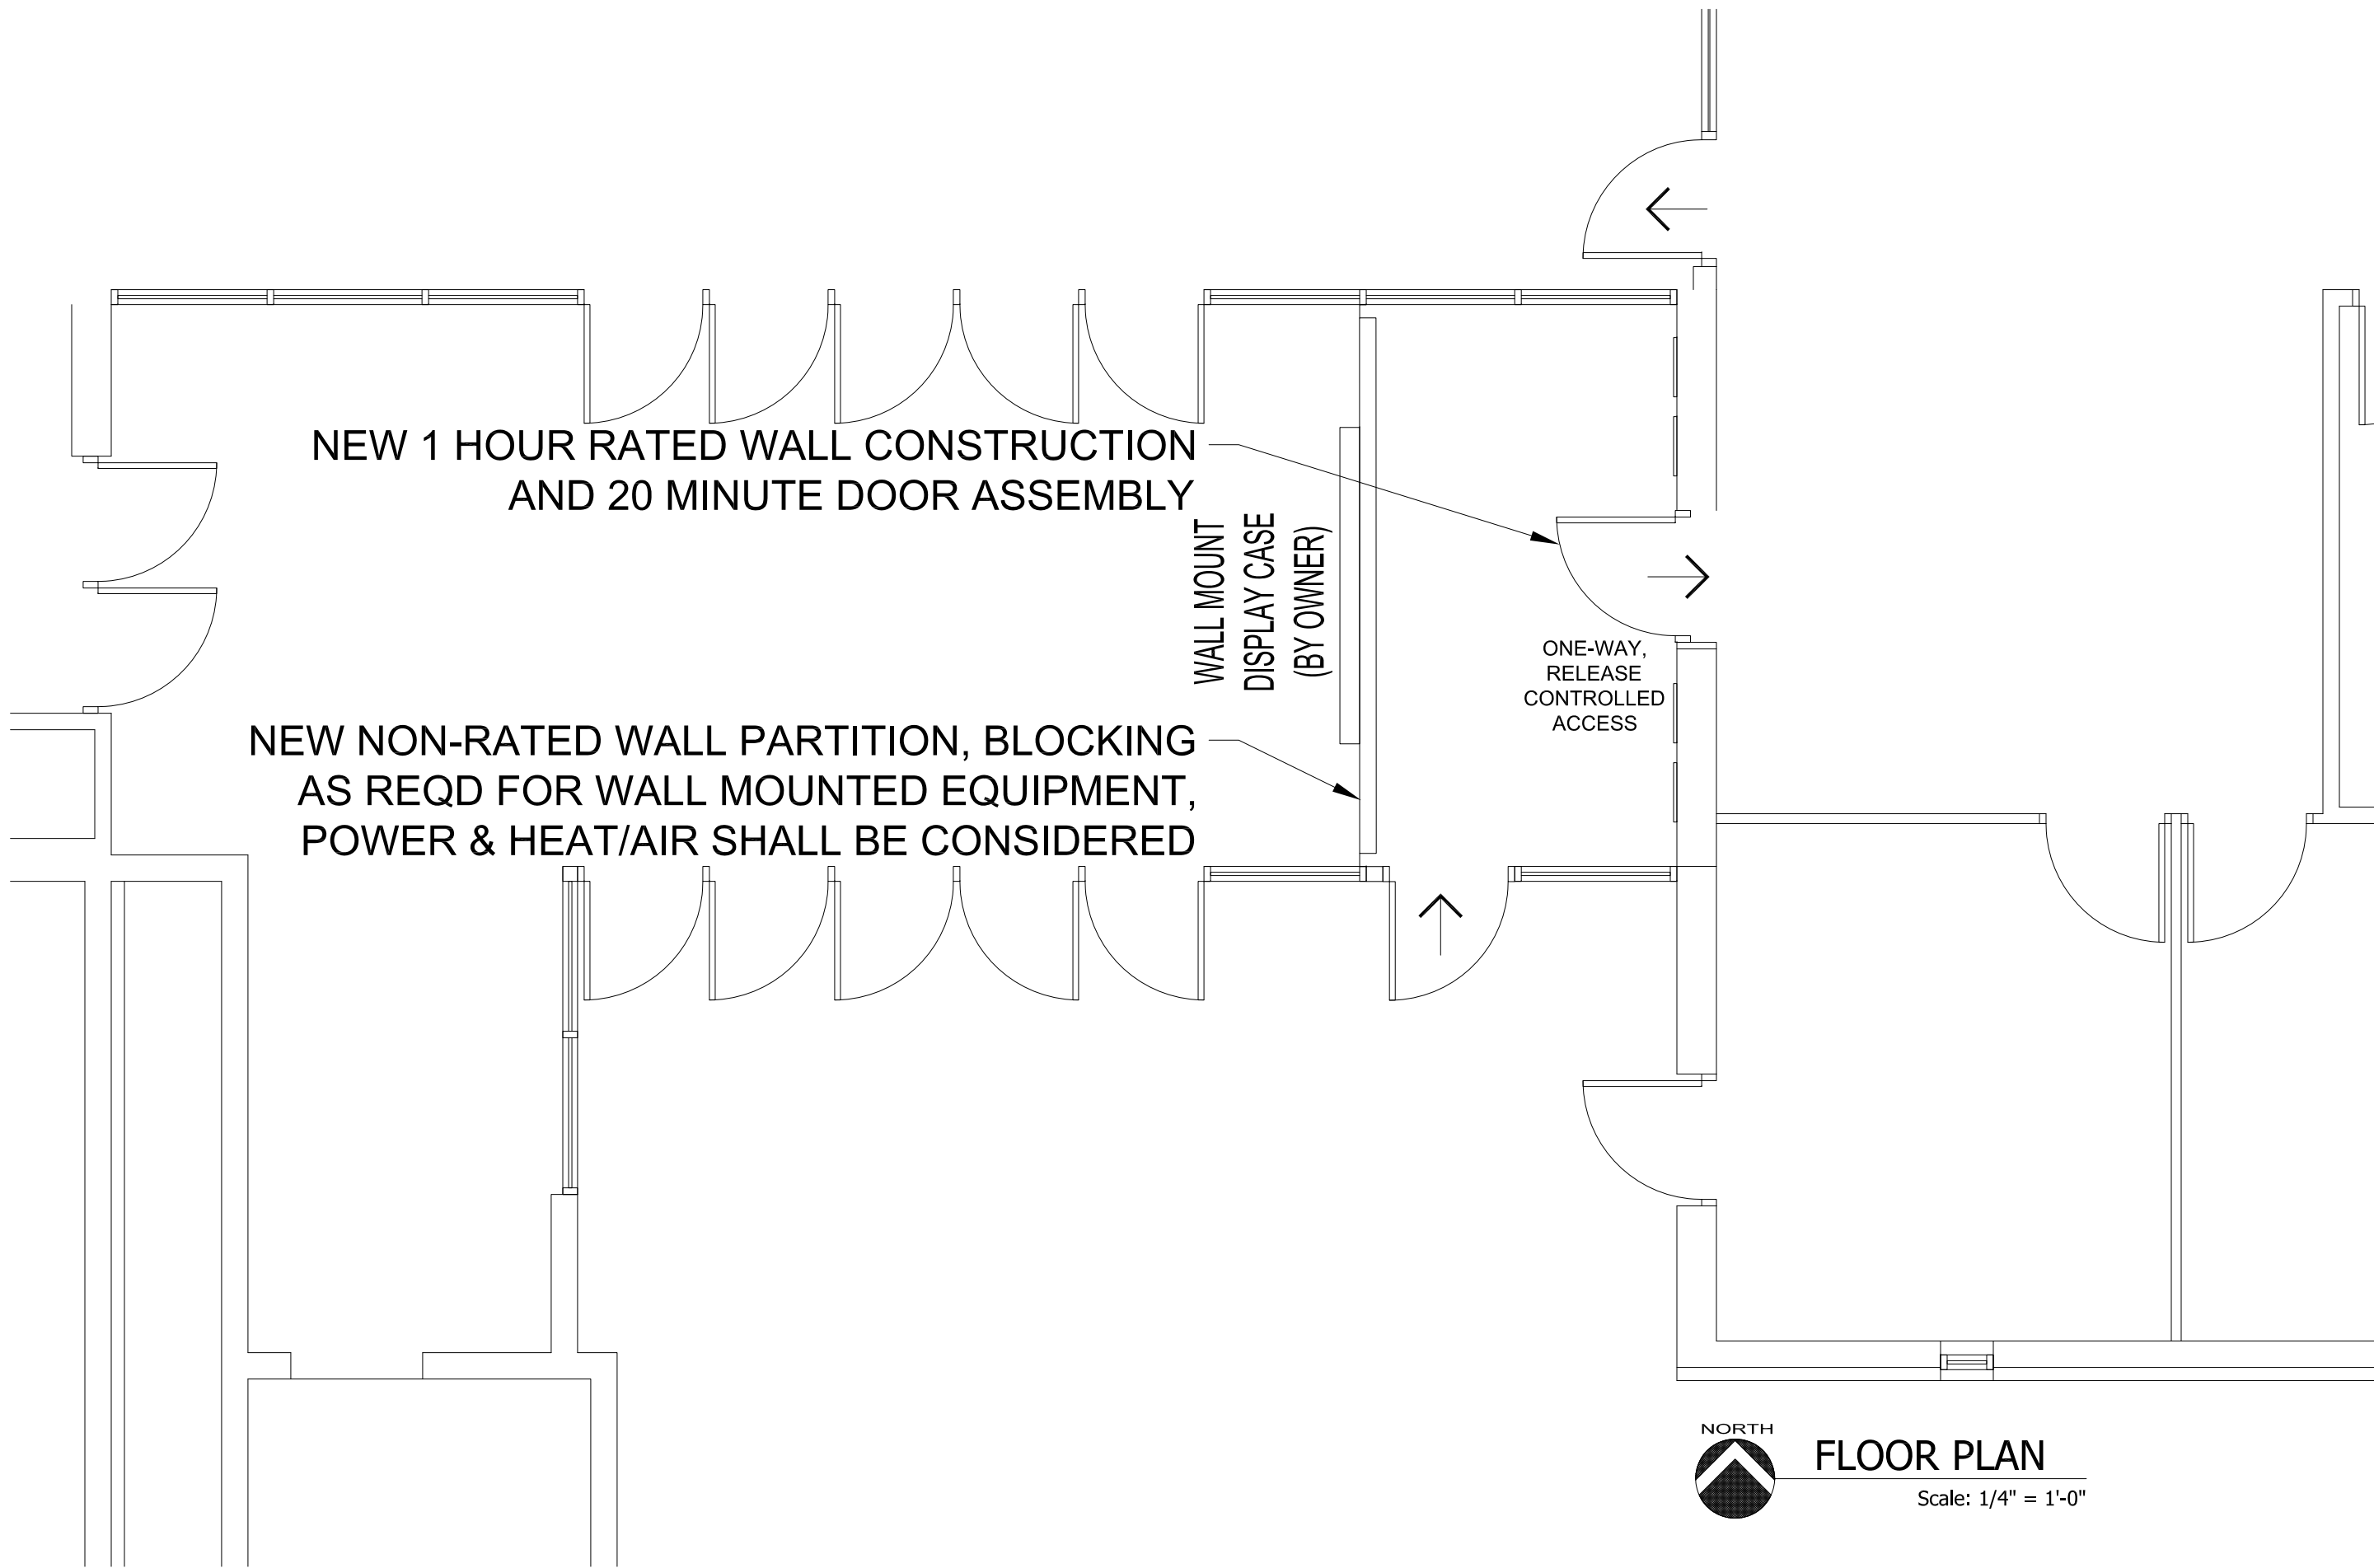

NEW 1 HOUR RATED WALL CONSTRUCTION
AND 20 MINUTE DOOR ASSEMBLY

NEW NON-RATED WALL PARTITION, BLOCKING
AS REQD FOR WALL MOUNTED EQUIPMENT,
POWER & HEAT/AIR SHALL BE CONSIDERED

WALL MOUNT
DISPLAY CASE
(BY OWNER)

ONE-WAY,
RELEASE
CONTROLLED
ACCESS



FLOOR PLAN

Scale: 1/4" = 1'-0"

pearson
architecture studio
bobbi@pearson-studio.com
785 220 6898

DATE: 27 SEPTEMBER 2018
UNIFIED SCHOOL DISTRICT 434
SANTA FE TRAIL HIGH SCHOOL
15701 SOUTH CALIFORNIA STREET
CARBONDALE, KANSAS 66414

PRELIMINARY
NOT FOR CONSTRUCTION
COMPOSITE PLAN
B1.1